



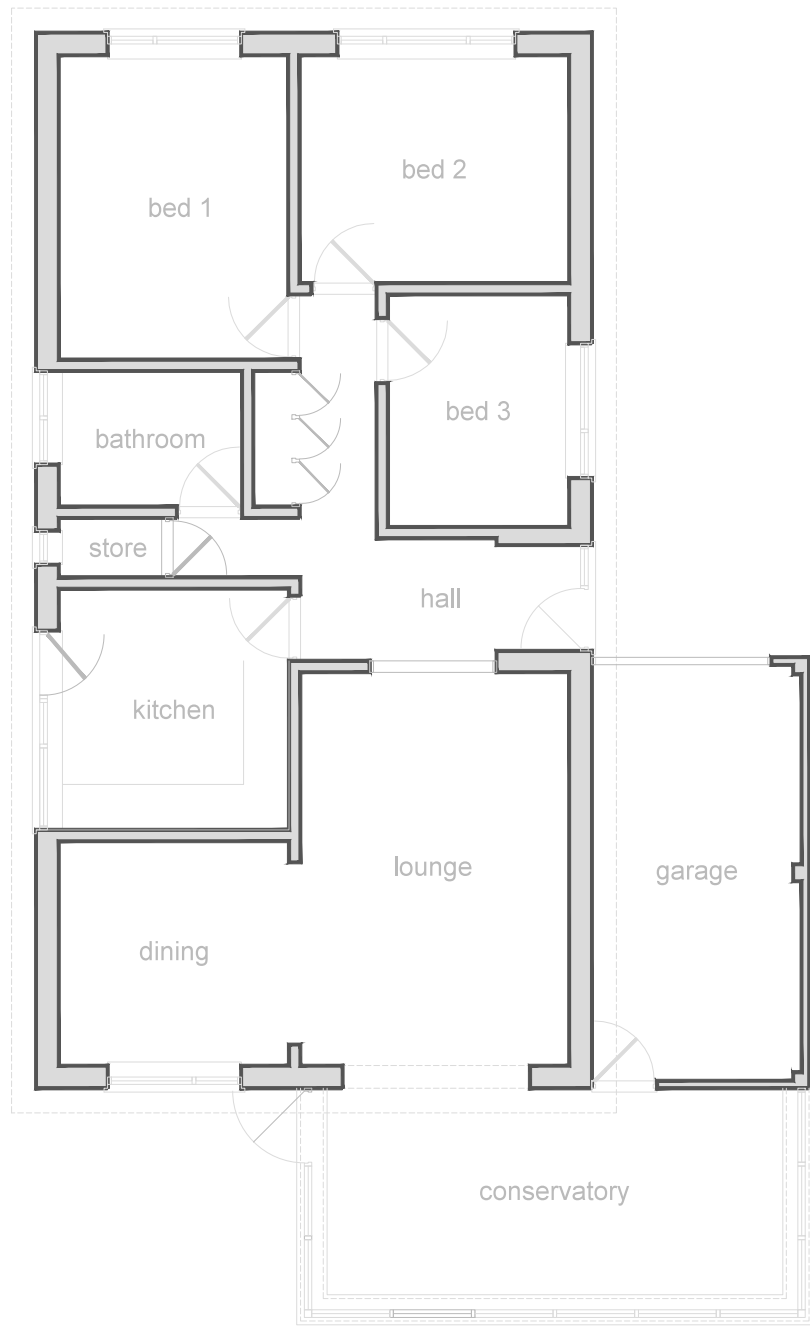

EXISTING GROUND FLOOR LAYOUT PLAN

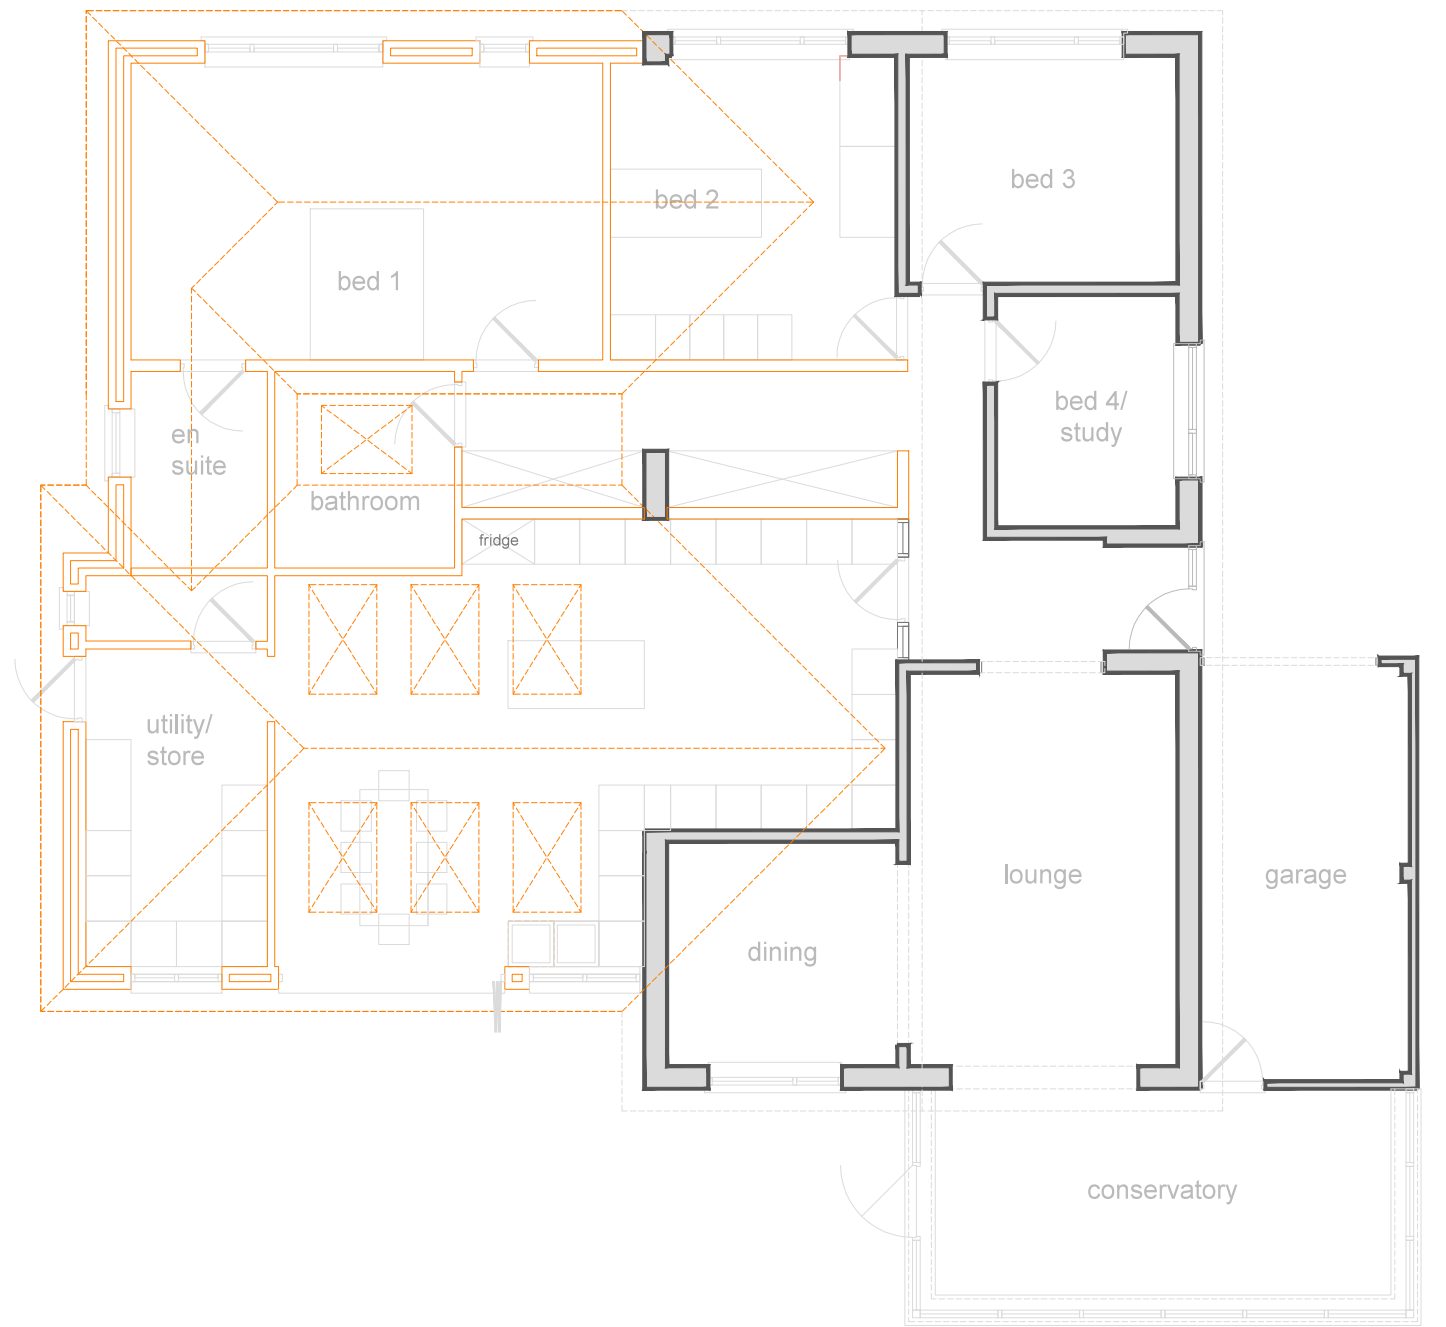

PROPOSED GROUND FLOOR LAYOUT PLAN

PLANNING SUBMISSION MAY 2017



- This drawing is protected by copyright law
- All dimensions to be checked on site
- Work to figured dimensions only
- Report discrepancies to Architect at once

Drawing Status:

-  Planning:
-  Building Regs:
-  Detail:

Project:

BROOK COTTAGE - VERWOOD
EXTENSIONS + RE-MODELLING
TO EXISTING

Client:

MR+ MRS BURBAGE

Scale:

NTS

Drawing Number:

BC/HL/PA/02

Rev:

Drawing Title:

EXISTING + PROPOSED FLOOR PLAN