


GROUND FLOOR PLAN - EXISTING



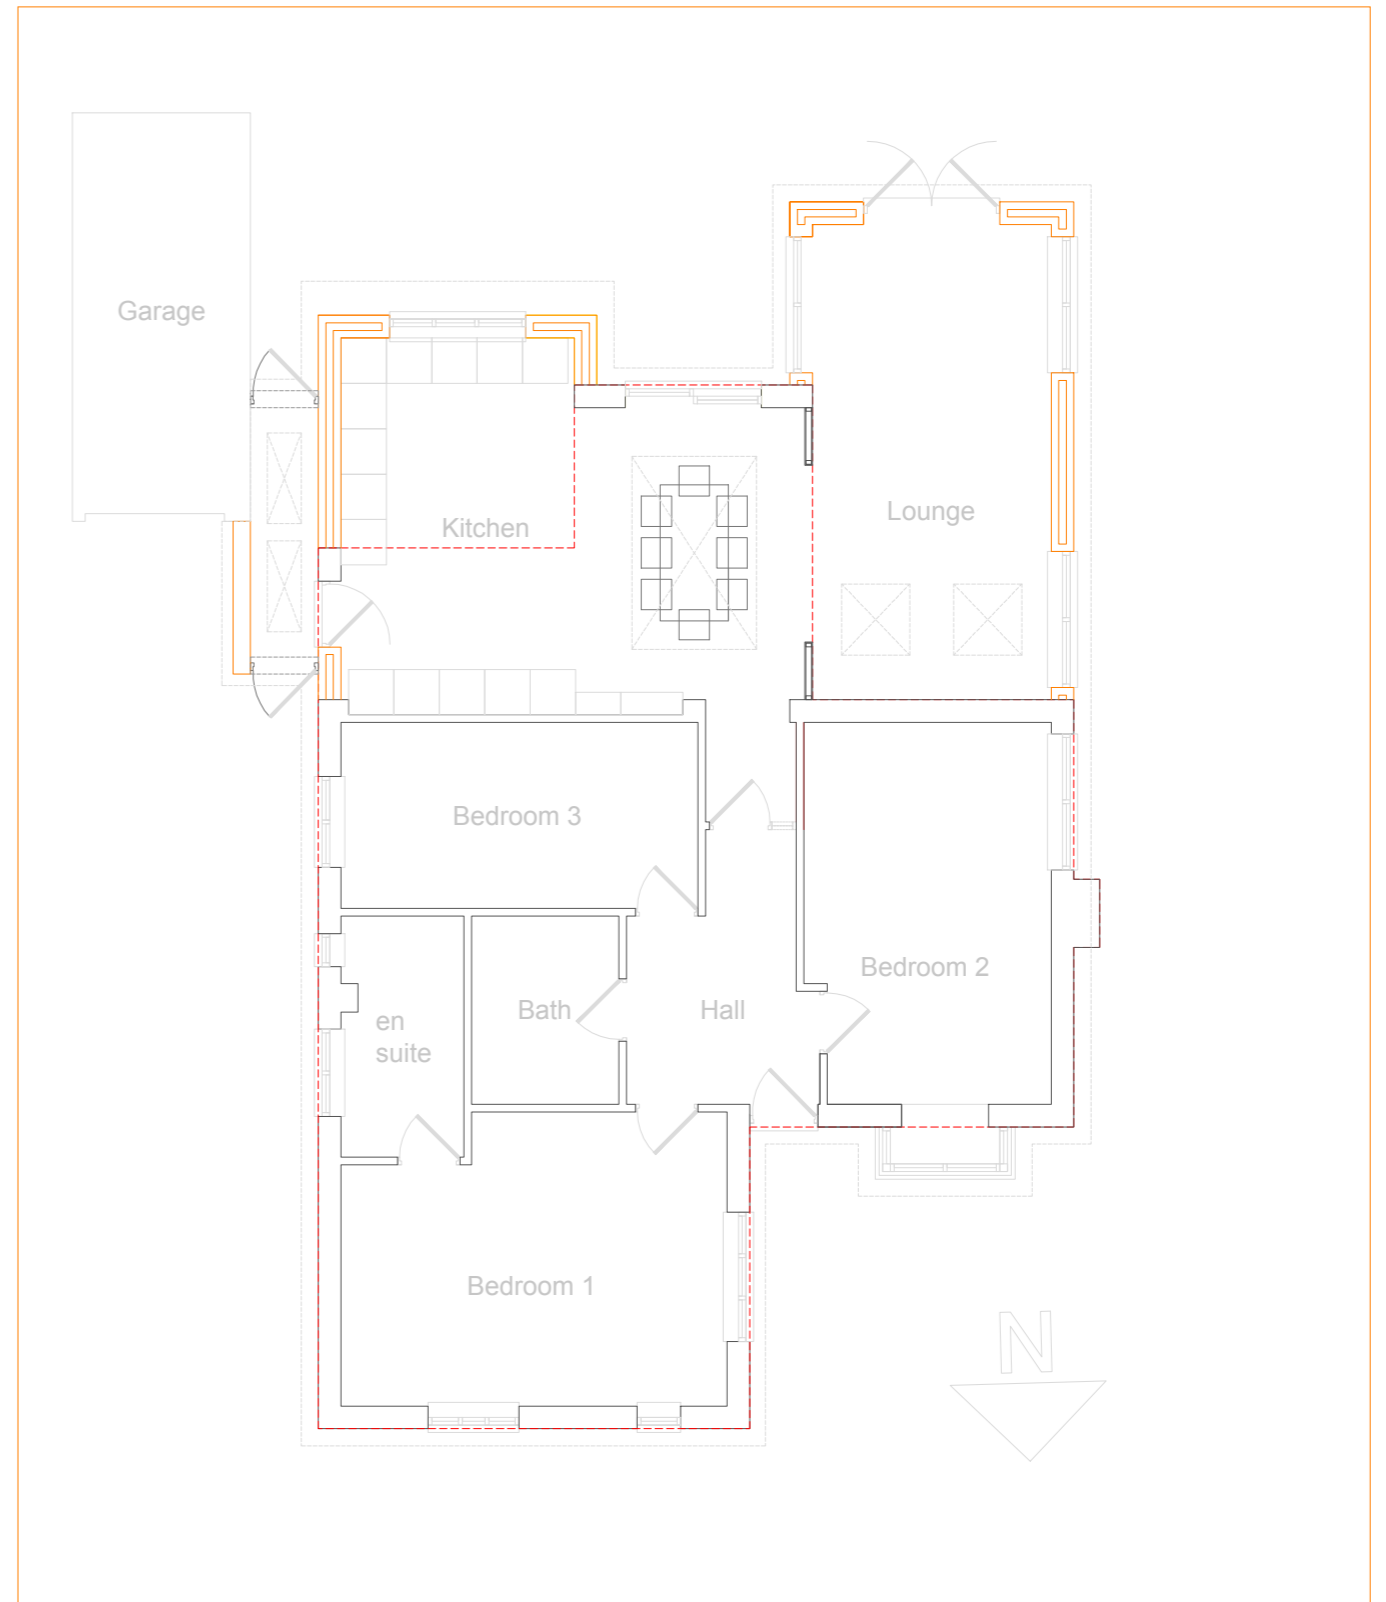


GROUND FLOOR PLAN - PROPOSED

PLANNING SUBMISSION



- This drawing is protected by copyright law
- All dimensions to be checked on site
- Work to figured dimensions only
- Report discrepancies to Architect at once

Drawing Status:

-  Planning:
-  Building Regs:
-  Detail:

Project:

25 WATERSHIP DRIVE - RINGWOOD
EXTENSIONS + RE-MODELLING
TO EXISTING

Client: MR + MRS ALDER

Scale:

1 : 100@A3

Drawing Number:

25WD/PA/02

Rev:

Drawing Title:

EXISTING + PROPOSED FLOOR PLANS