



GROUND FLOOR

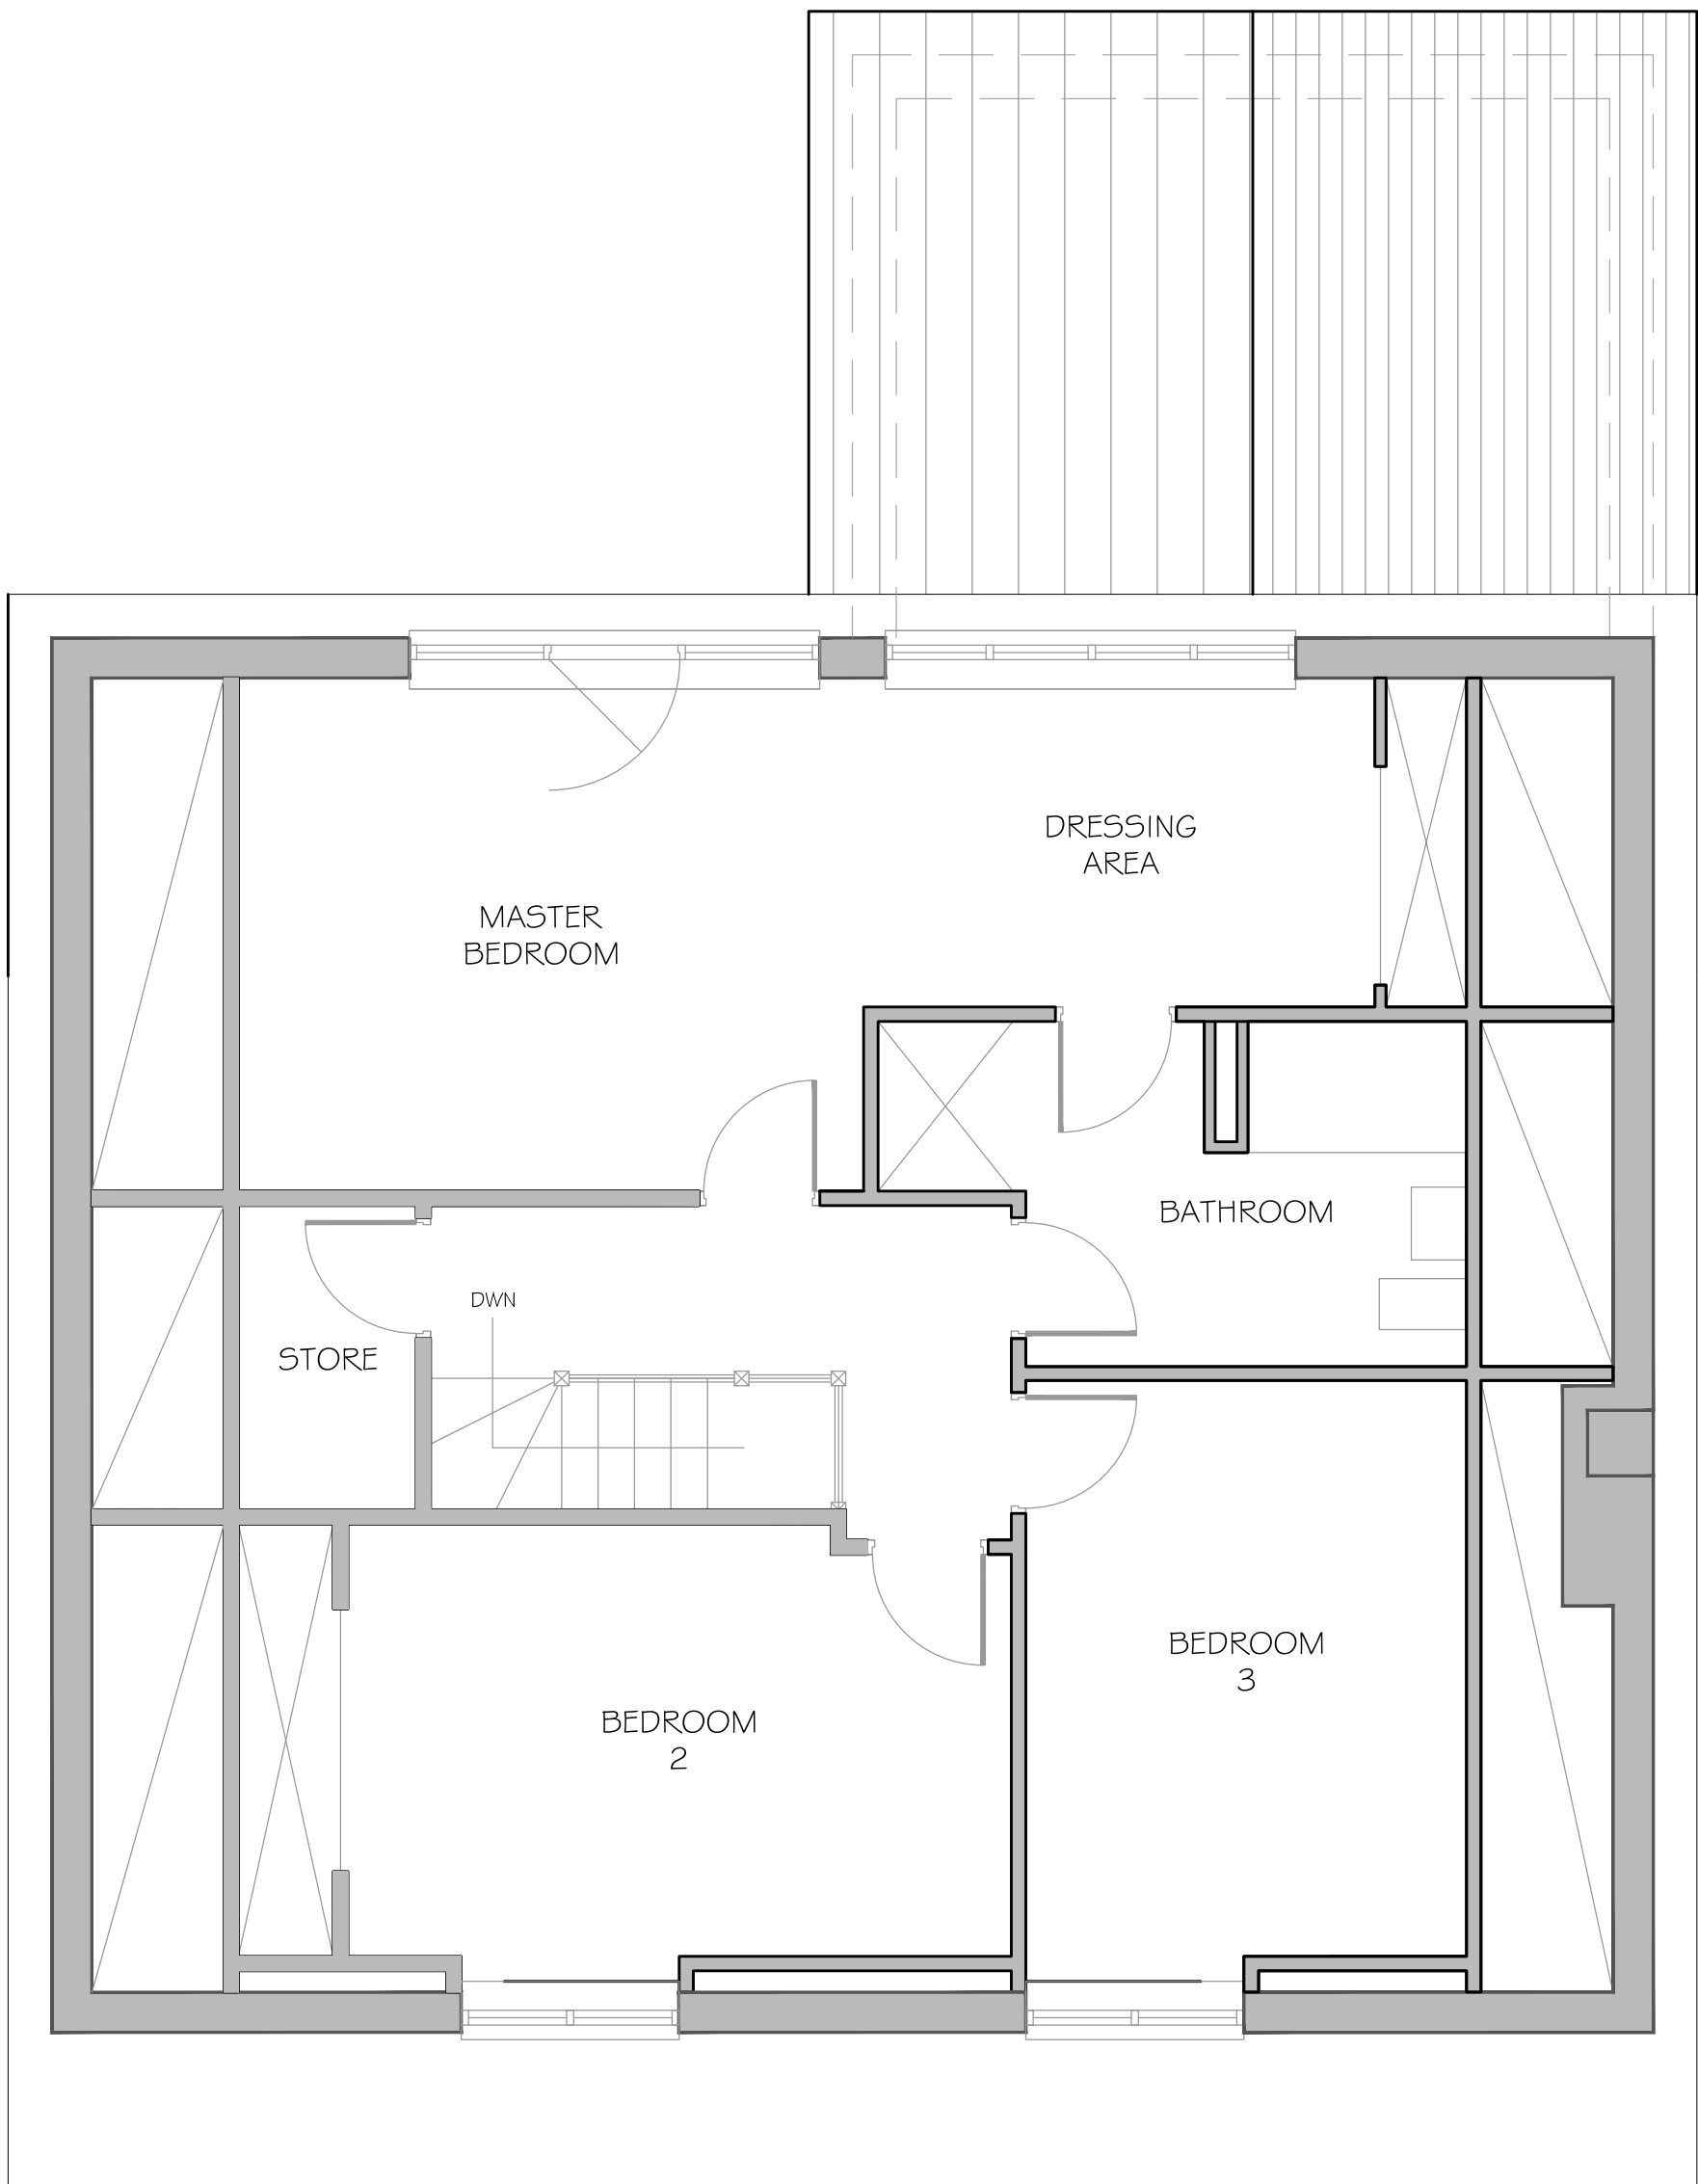

FIRST FLOOR

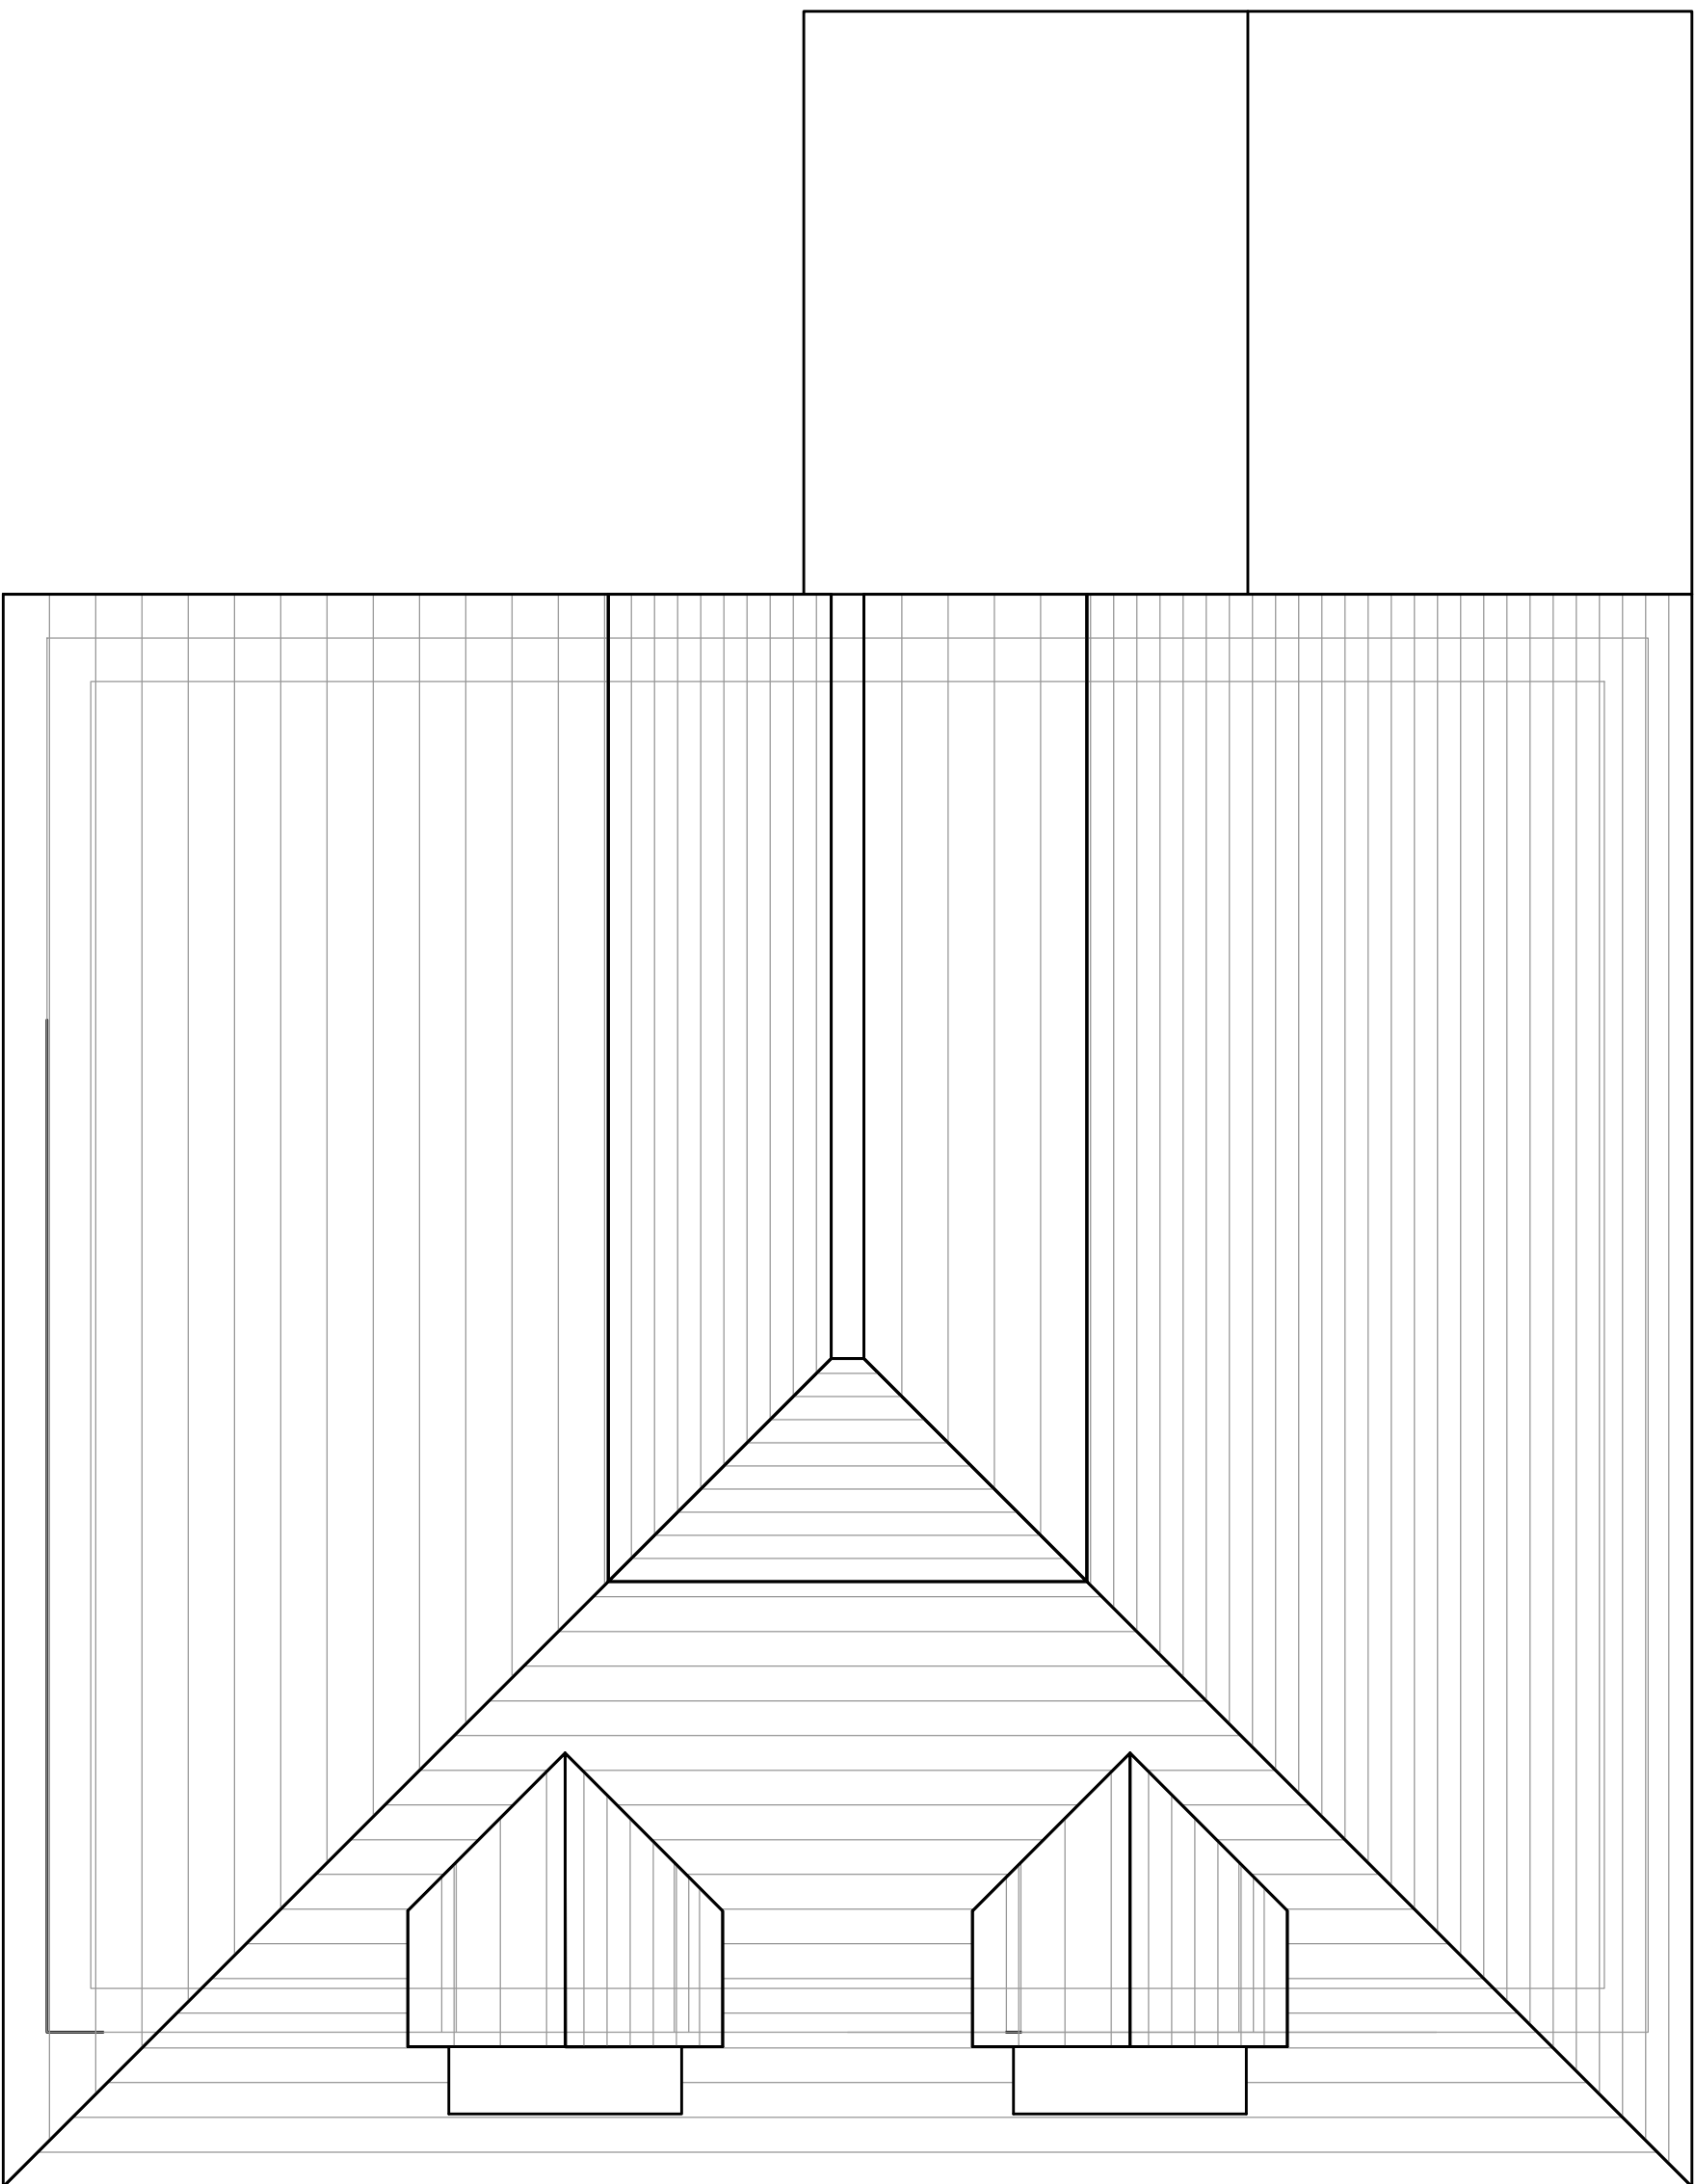

ROOF PLAN

Revision notes:		
Rev:	Date:	Notes:

Drawn by: MR. R N BROTHERS RIBA
Client: LEE + JASON WHITE

Project: 51 NORTHFIELD ROAD
Drawing Title: PROPOSED GF + 1F LAYOUT PLANS

Date: JULY 2015
Scale @ A1: 1:50
Revision: PLAN/51/NR/O3

**RiB ARCHITECTURE**  
Richard Brothers RIBA

6 Highfield Road Ringwood BH24 1RQ  
T: 01425 47 1974 M: 07809 400 184  
E: richard@ribarchitecture.co.uk  
W: www.ribarchitecture.co.uk